




P Plan Layout

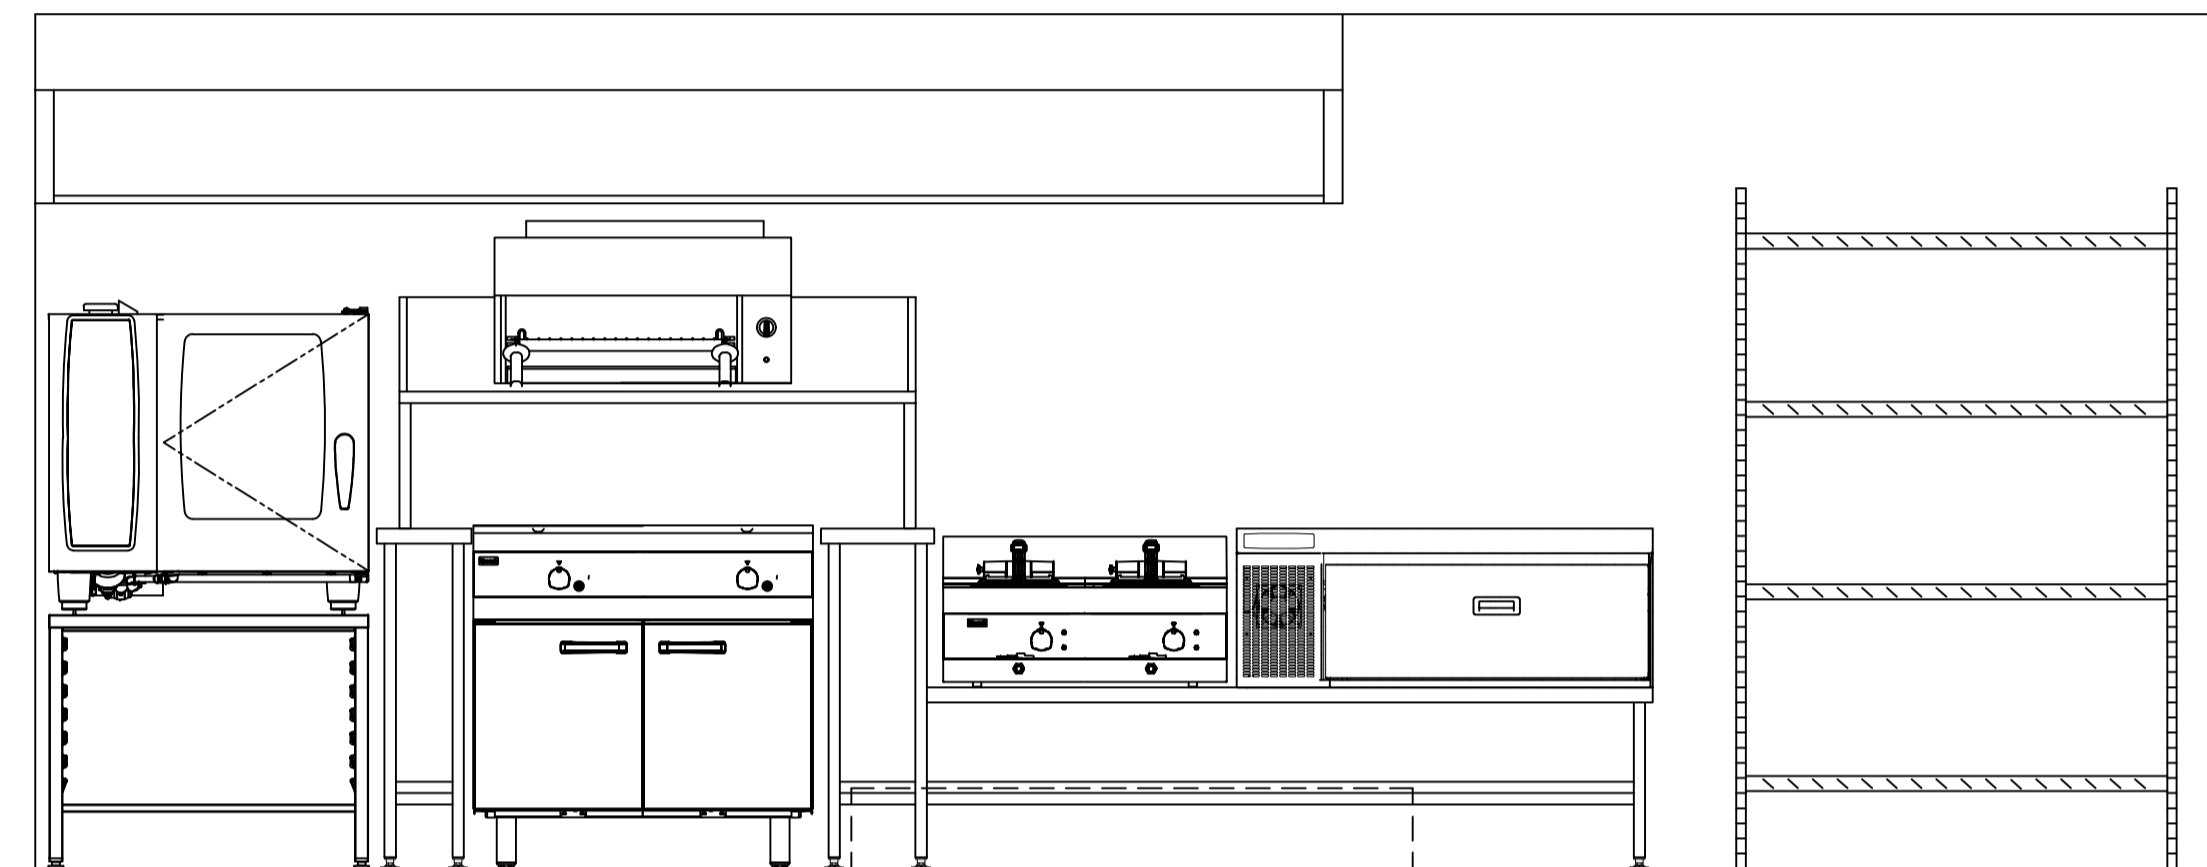

A Cook Elevation

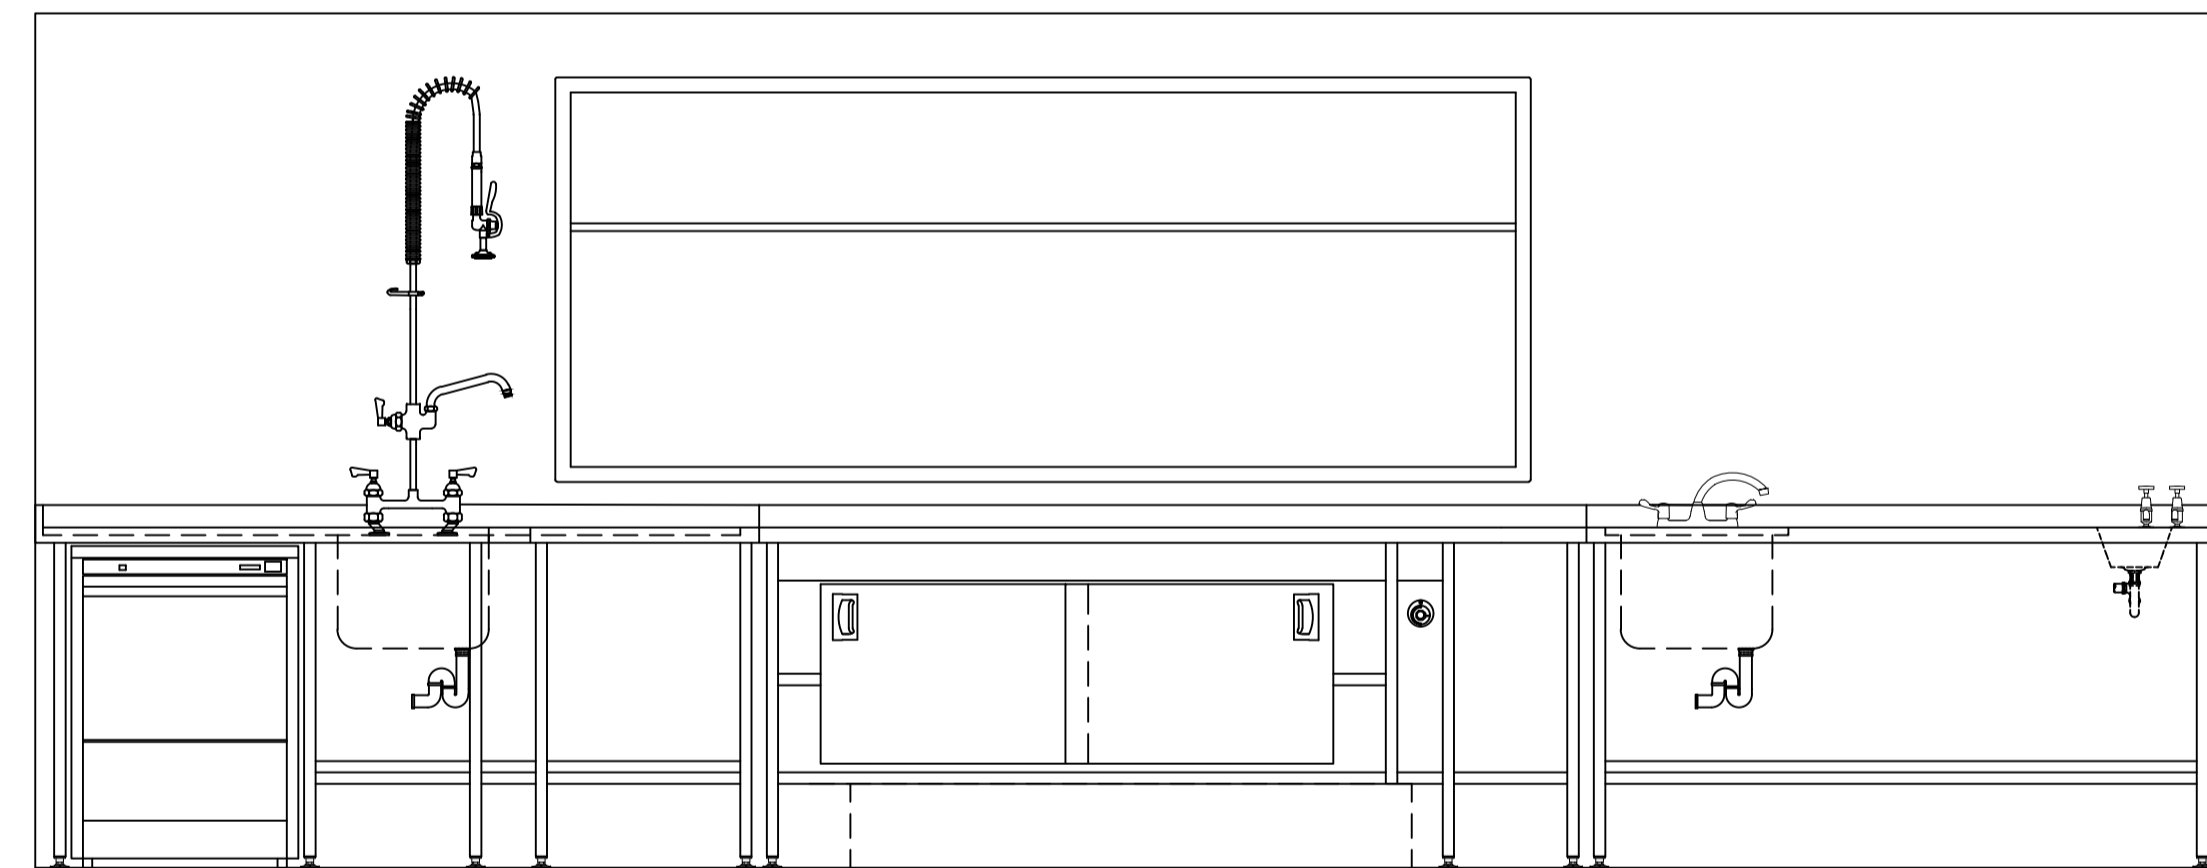

B Prep Elevation

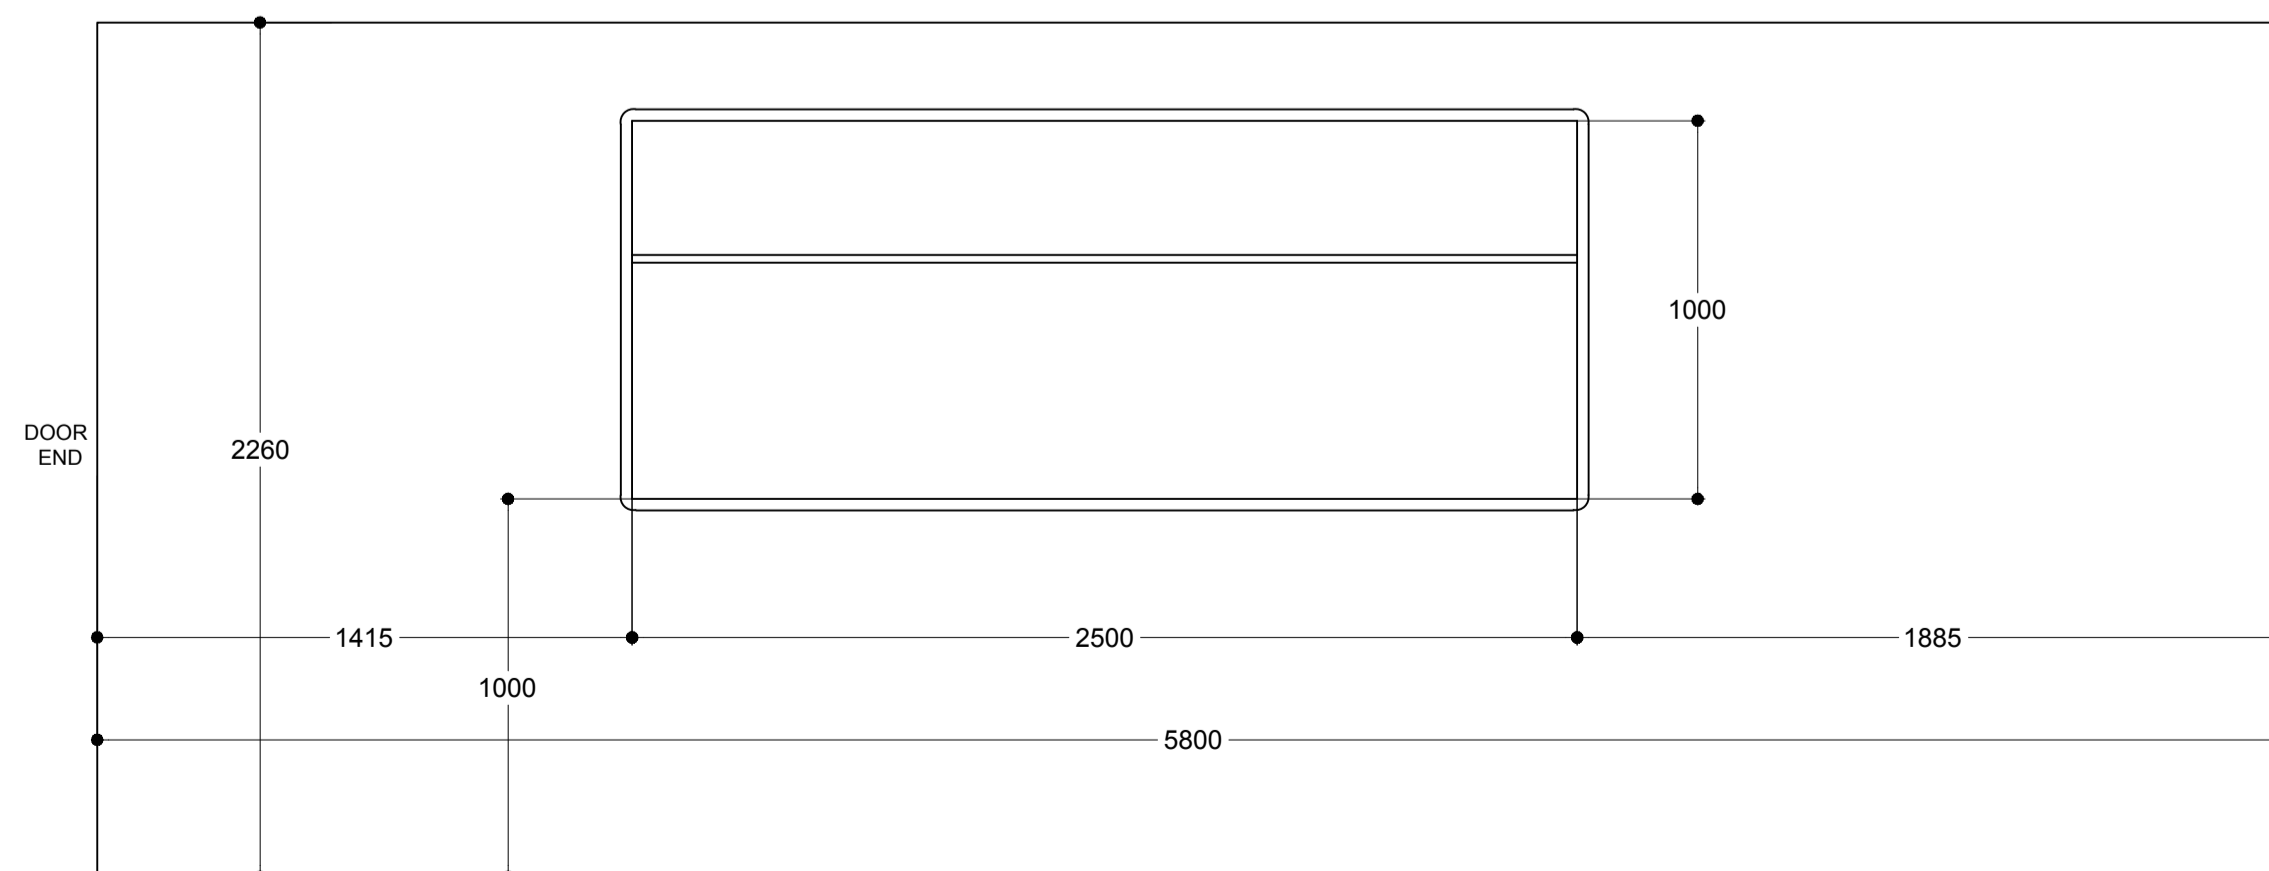

C Hatch Elevation

ITEM	No.	MODEL	SUPPLIER	DESCRIPTION
1	1	MODEL	SUPPLIER	6 GRID GAS COMBINATION OVEN
2	1	MODEL	SUPPLIER	GAS SOLID TOP WITH OVEN
3	1	MODEL	SUPPLIER	GAS SALAMANDER GRILL
4	1	BESPOKE	C.A.S.I LTD	COOKLINE FABRICATION WITH GRILL SHELF
5	1	DF7/P	LINGCAT	COUNTERTOP DOUBLE WELL ELECTRIC FRYER
6	1	VUBC 121	PRECISION	DRAWER REFRIGERATOR
7	1	EZN-4-5X12	EAIS	FOUR TIER RACK
8	1	SD45	DC	UNDERCOUNTER DISHWASHER
9	1	BESPOKE / AJPR30L-BF1L	C.A.S.I LTD	SINK UNIT WITH PRE RINSE SPRAY
10	1	BESPOKE	C.A.S.I LTD	HOT CUPBOARD WITH BIN VOID
11	1	BESPOKE	C.A.S.I LTD	SINK UNIT WITH MIXER TAP AND WHB WITH BASIN TAPS
12	1	BESPOKE	C.A.S.I LTD	EXTRACT CANOPY AND FAN
13	1	BESPOKE	C.A.S.I LTD	DOOR LOUVRE
14				
15				
REV	DATE	AMENDMENTS
-	-/-/-	-----
CLIENT C.A.S.I. LTD		
PROJECT CATERING TRAILER EQUIPMENT		
TITLE PROPOSED LAYOUT		
C.A.S.I LTD 16-18 SPRINGWOOD DRIVE BRAINTREE ESSEX CM7 2YN TEL 01376 567999 FAX 01376 335356 E MAIL Design@casitd.com		
SCALE: 1:20 @A1	DATE: 29-3-16	DRAWN BY: A B
DRAWING REF: 002-01-01	REVISION: -	